




THIS PROPOSED VIEW OF THE KEY COLONY BEACH CITY HALL REDUCES THE "TOWER" ENTRY TO A LEGAL TWO STORIES AND LEVELS THE PARKING LOT FOR GROUND LEVEL ENTRY TO ALL SECTIONS OF THE BUILDING. IT USES THE PAINT COLOR OF THE CURRENT CITY HALL AND ALL OF THE ARCHITECTURAL CUES FROM THE CPH DESIGN PLUS A WHITE STANDING SEAM METAL ROOF..

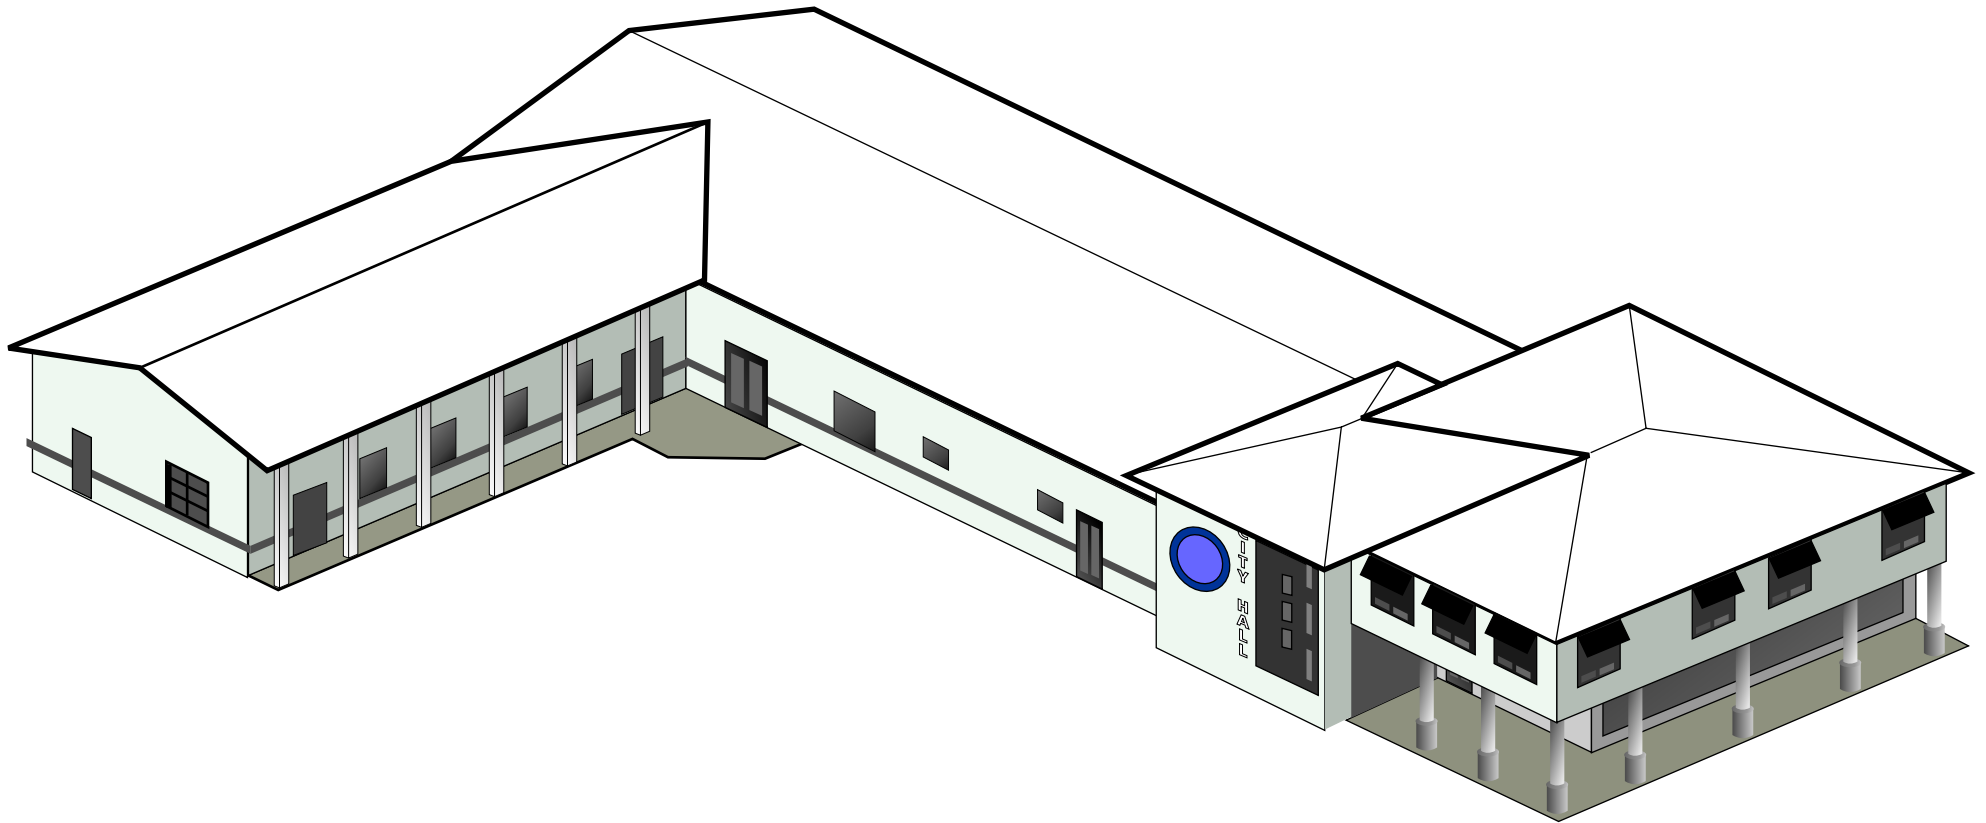

THIS PROPOSED VIEW OF THE KEY COLONY BEACH CITY HALL REDUCES THE “TOWER” ENTRY TO A LEGAL TWO STORIES AND LEVELS THE PARKING LOT FOR GROUND LEVEL ENTRY TO ALL SECTIONS OF THE BUILDING. IT USES THE PAINT COLOR OF THE CURRENT CITY HALL AND ALL OF THE ARCHITECTURAL CUES FROM THE CPH DESIGN PLUS A WHITE STANDING SEAM METAL ROOF..

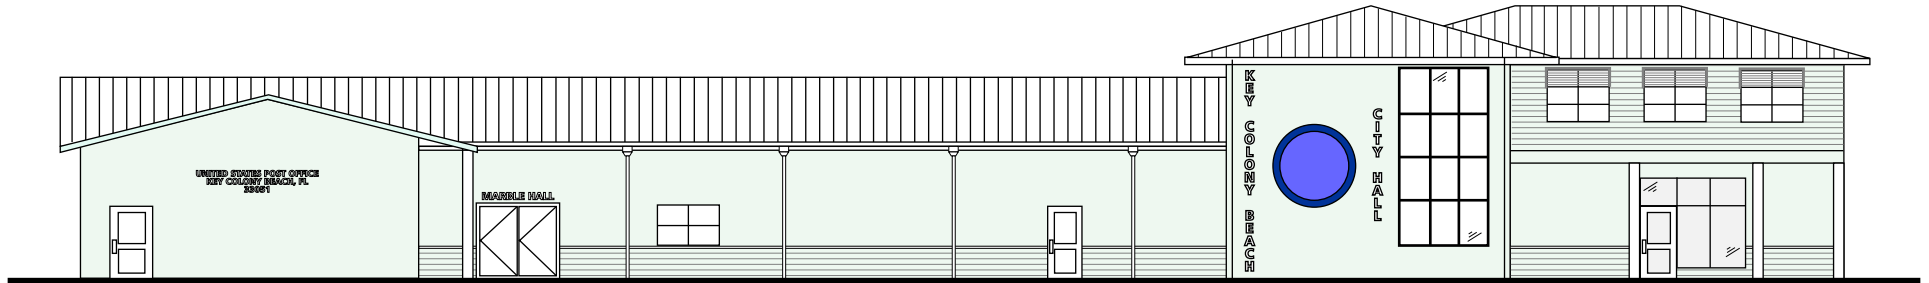

WEST ELEVATION
(VIEW FROM PARKING LOT)

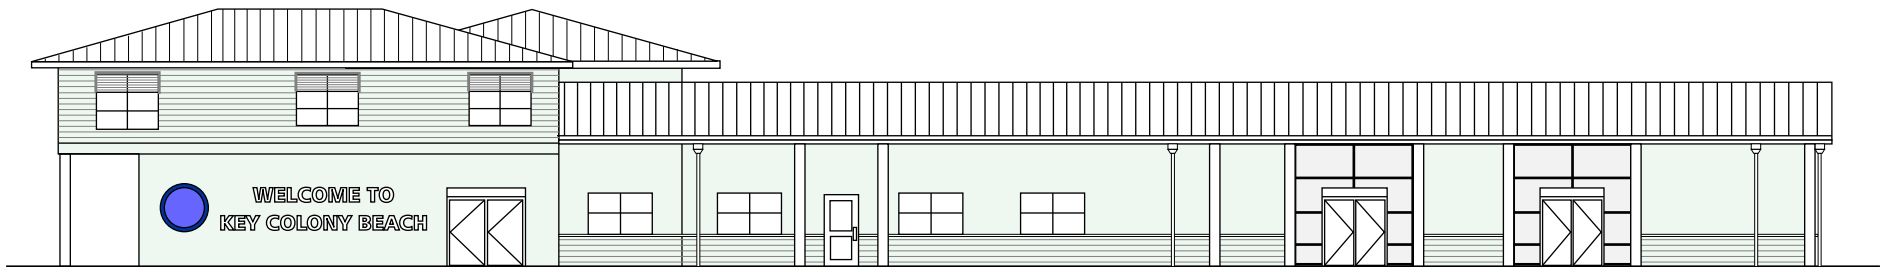

EAST ELEVATION
(VIEW FROM SADOWSKY CAUSEWAY)