





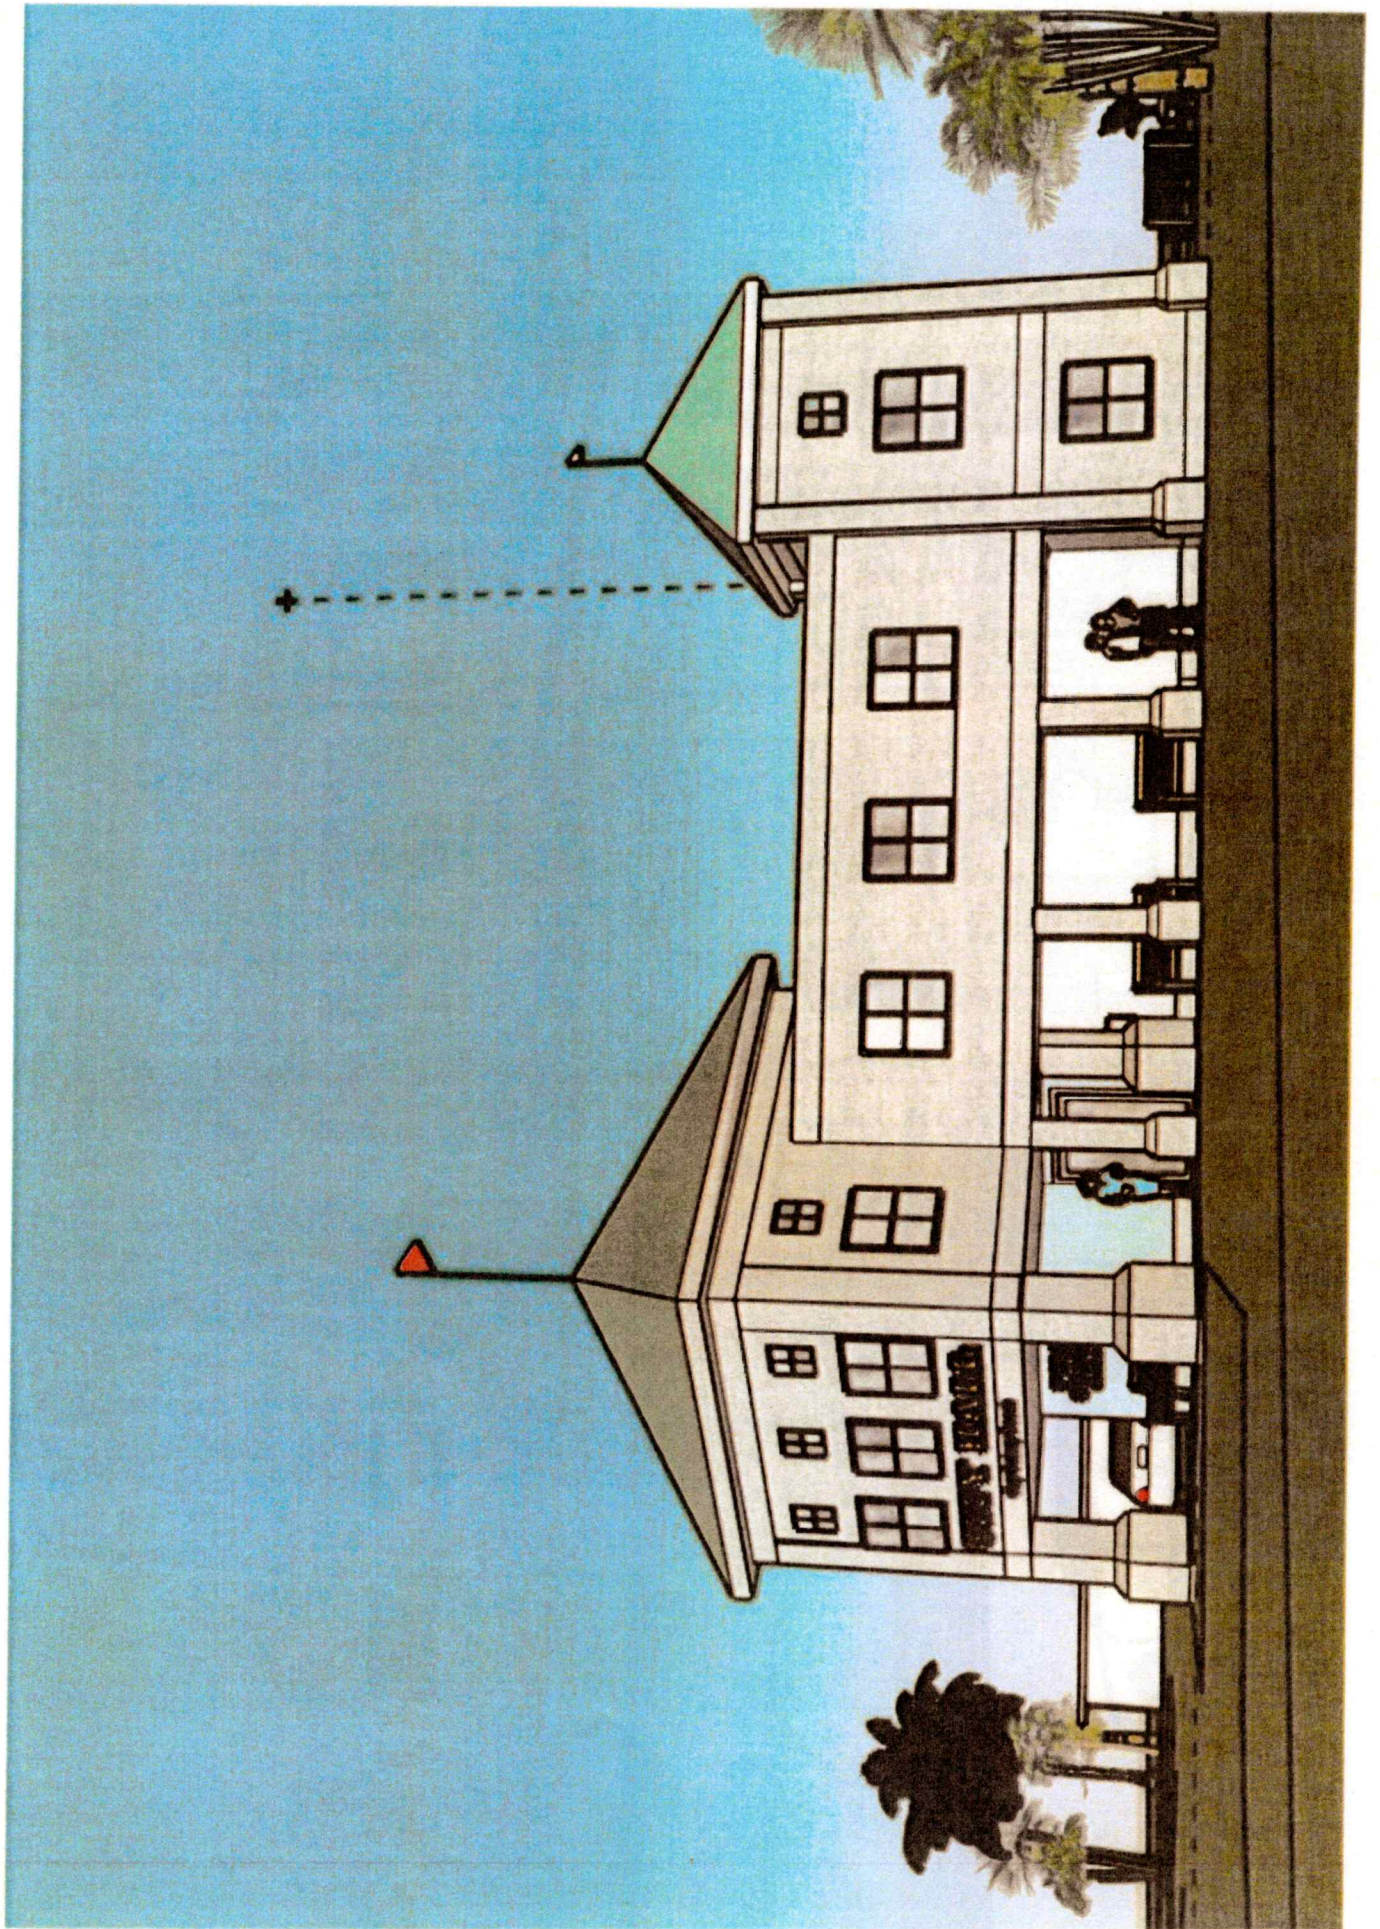

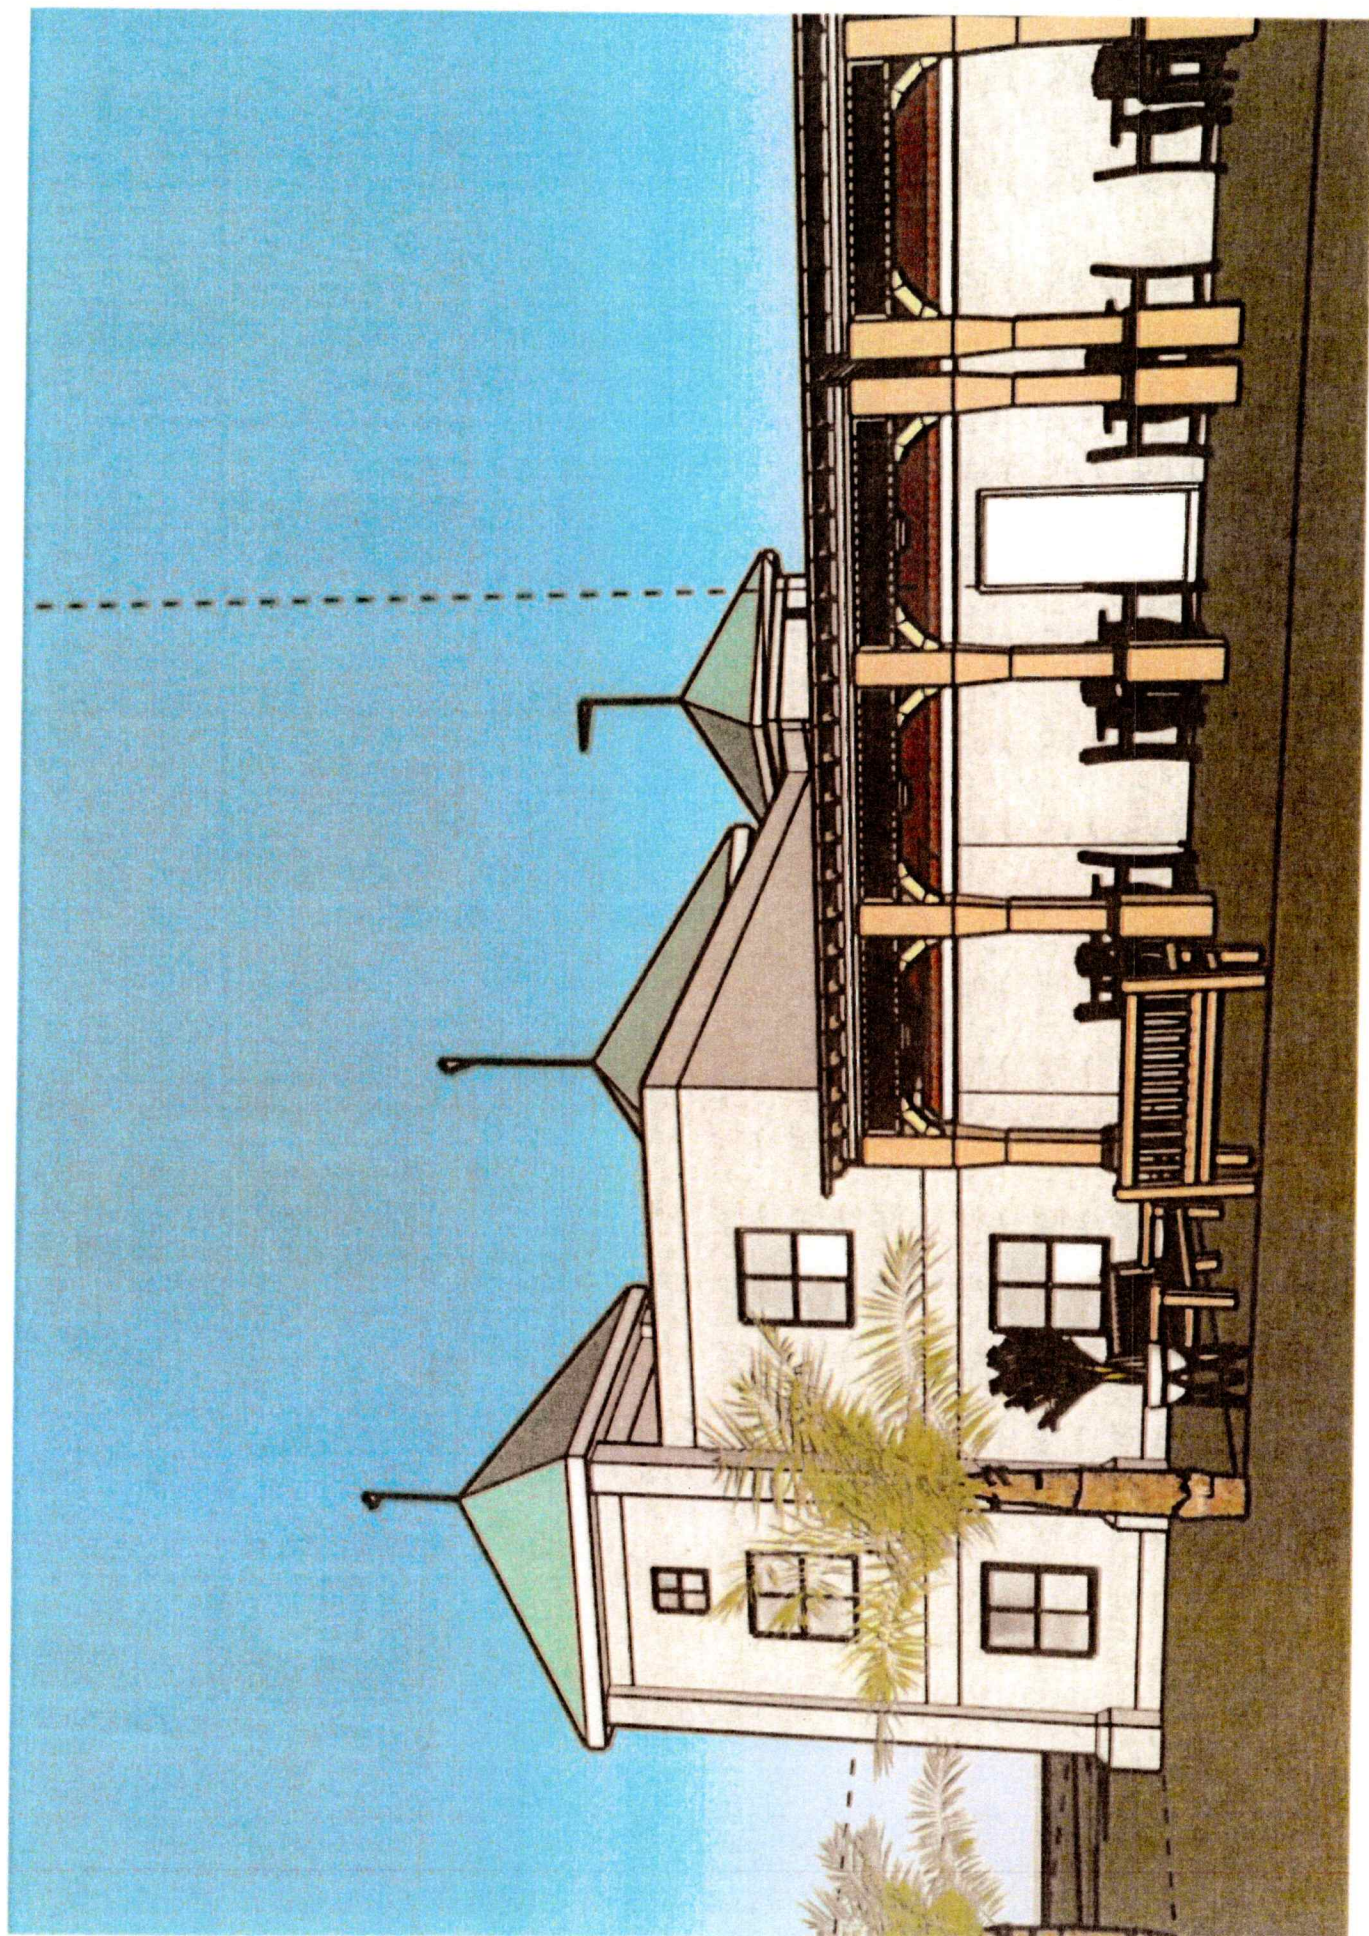


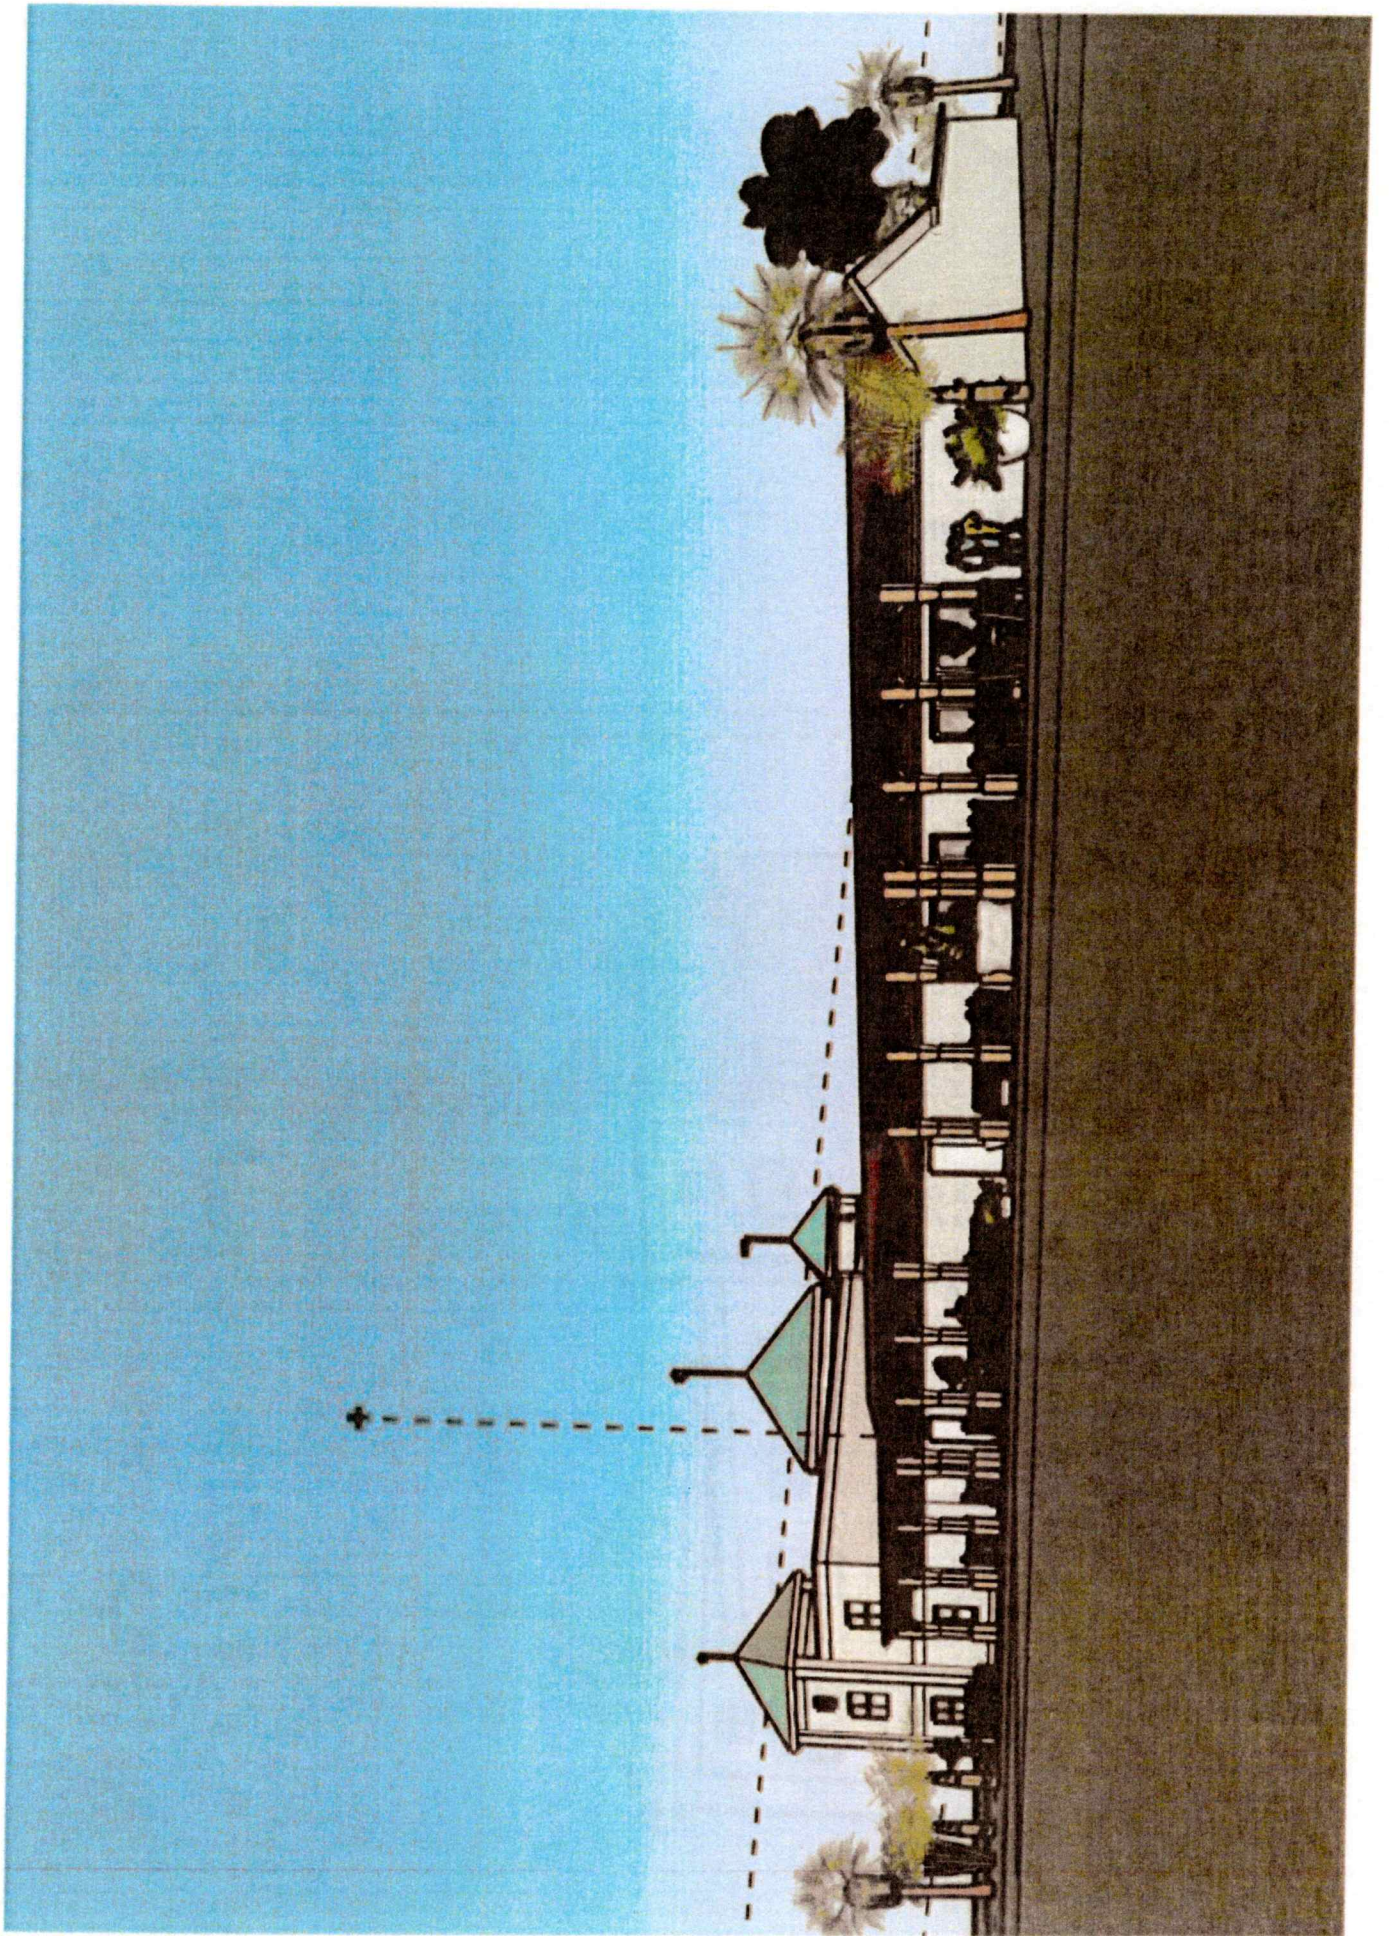

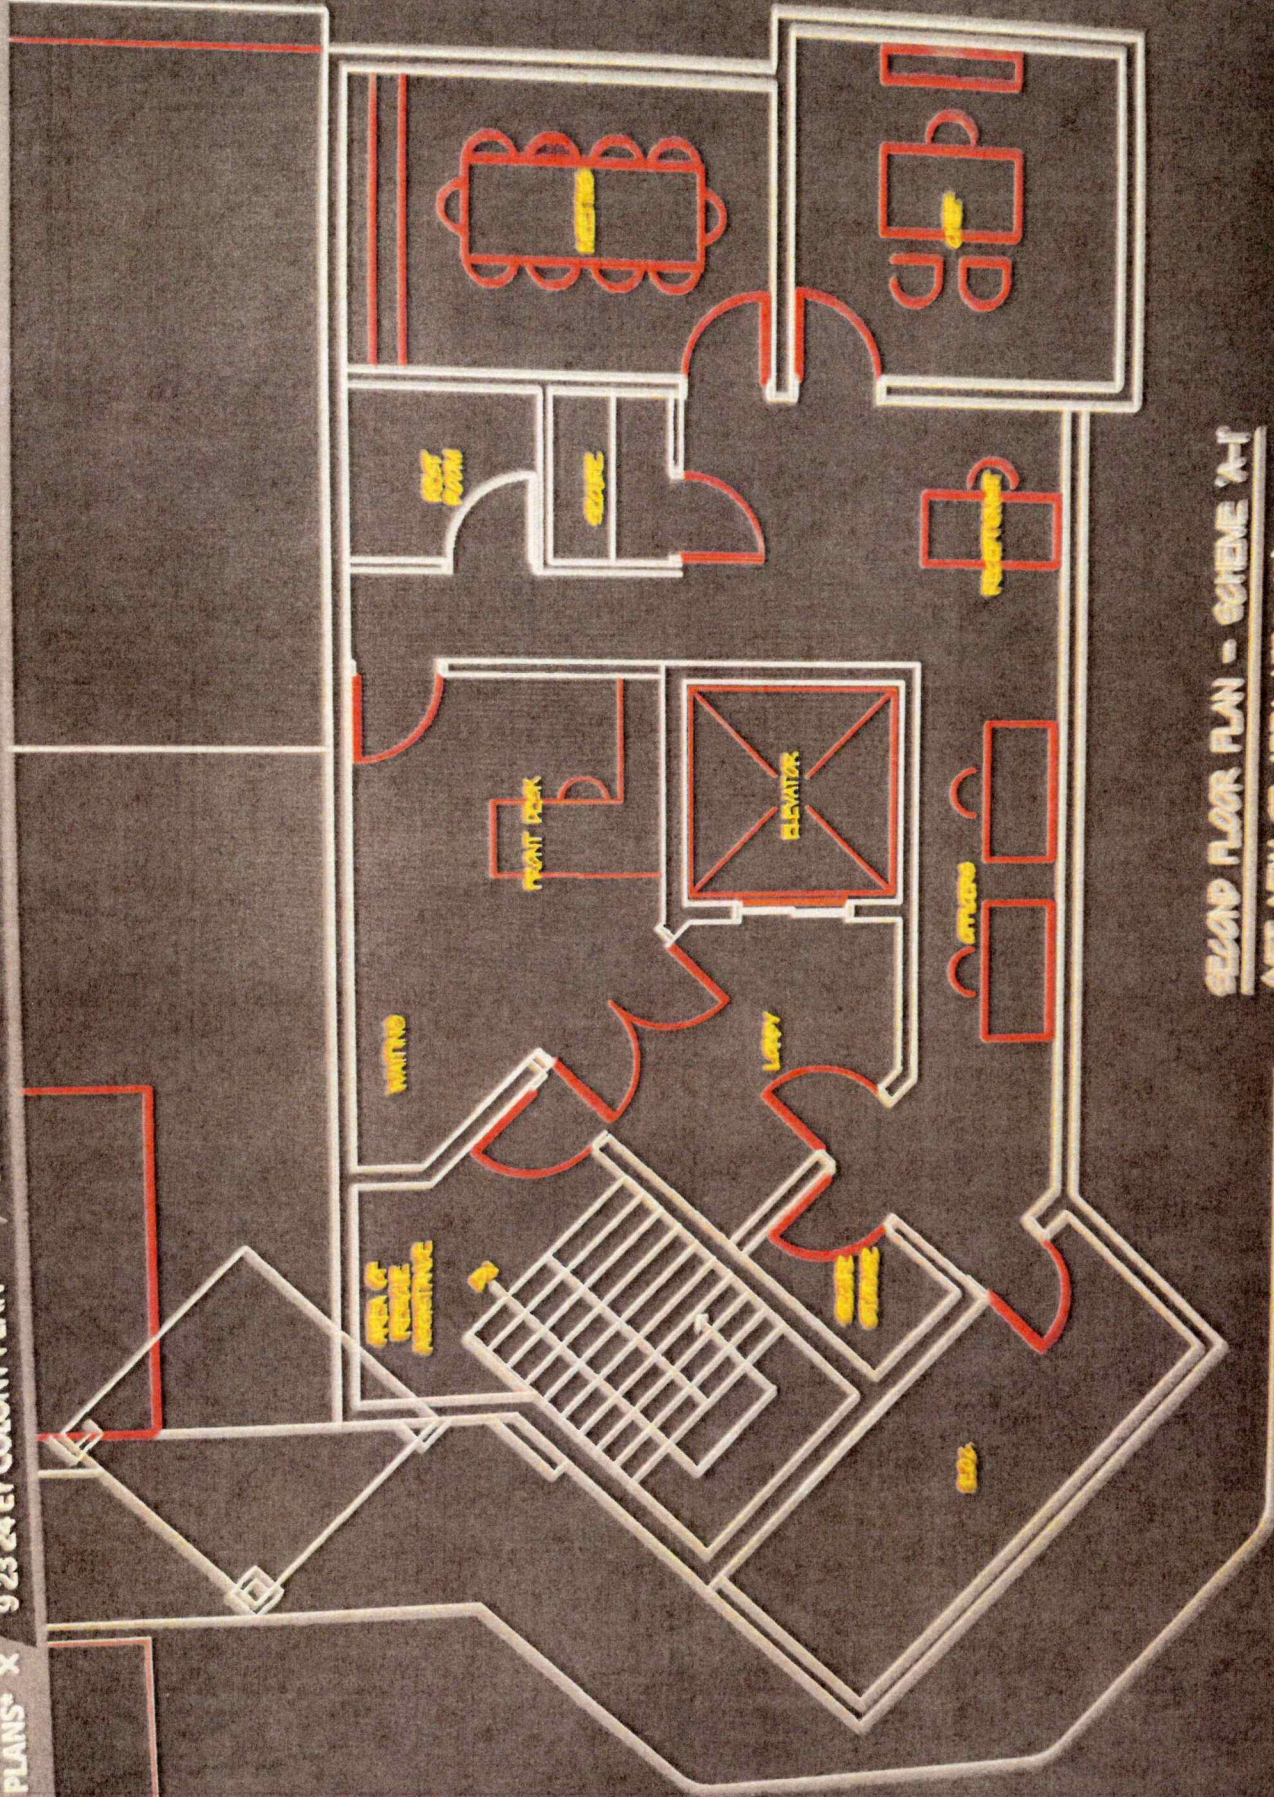

SECOND FLOOR PLAN - SCHEME 'A-1'
(NET NEW GP AREA 1550 SF)

IN 3 X 20-18

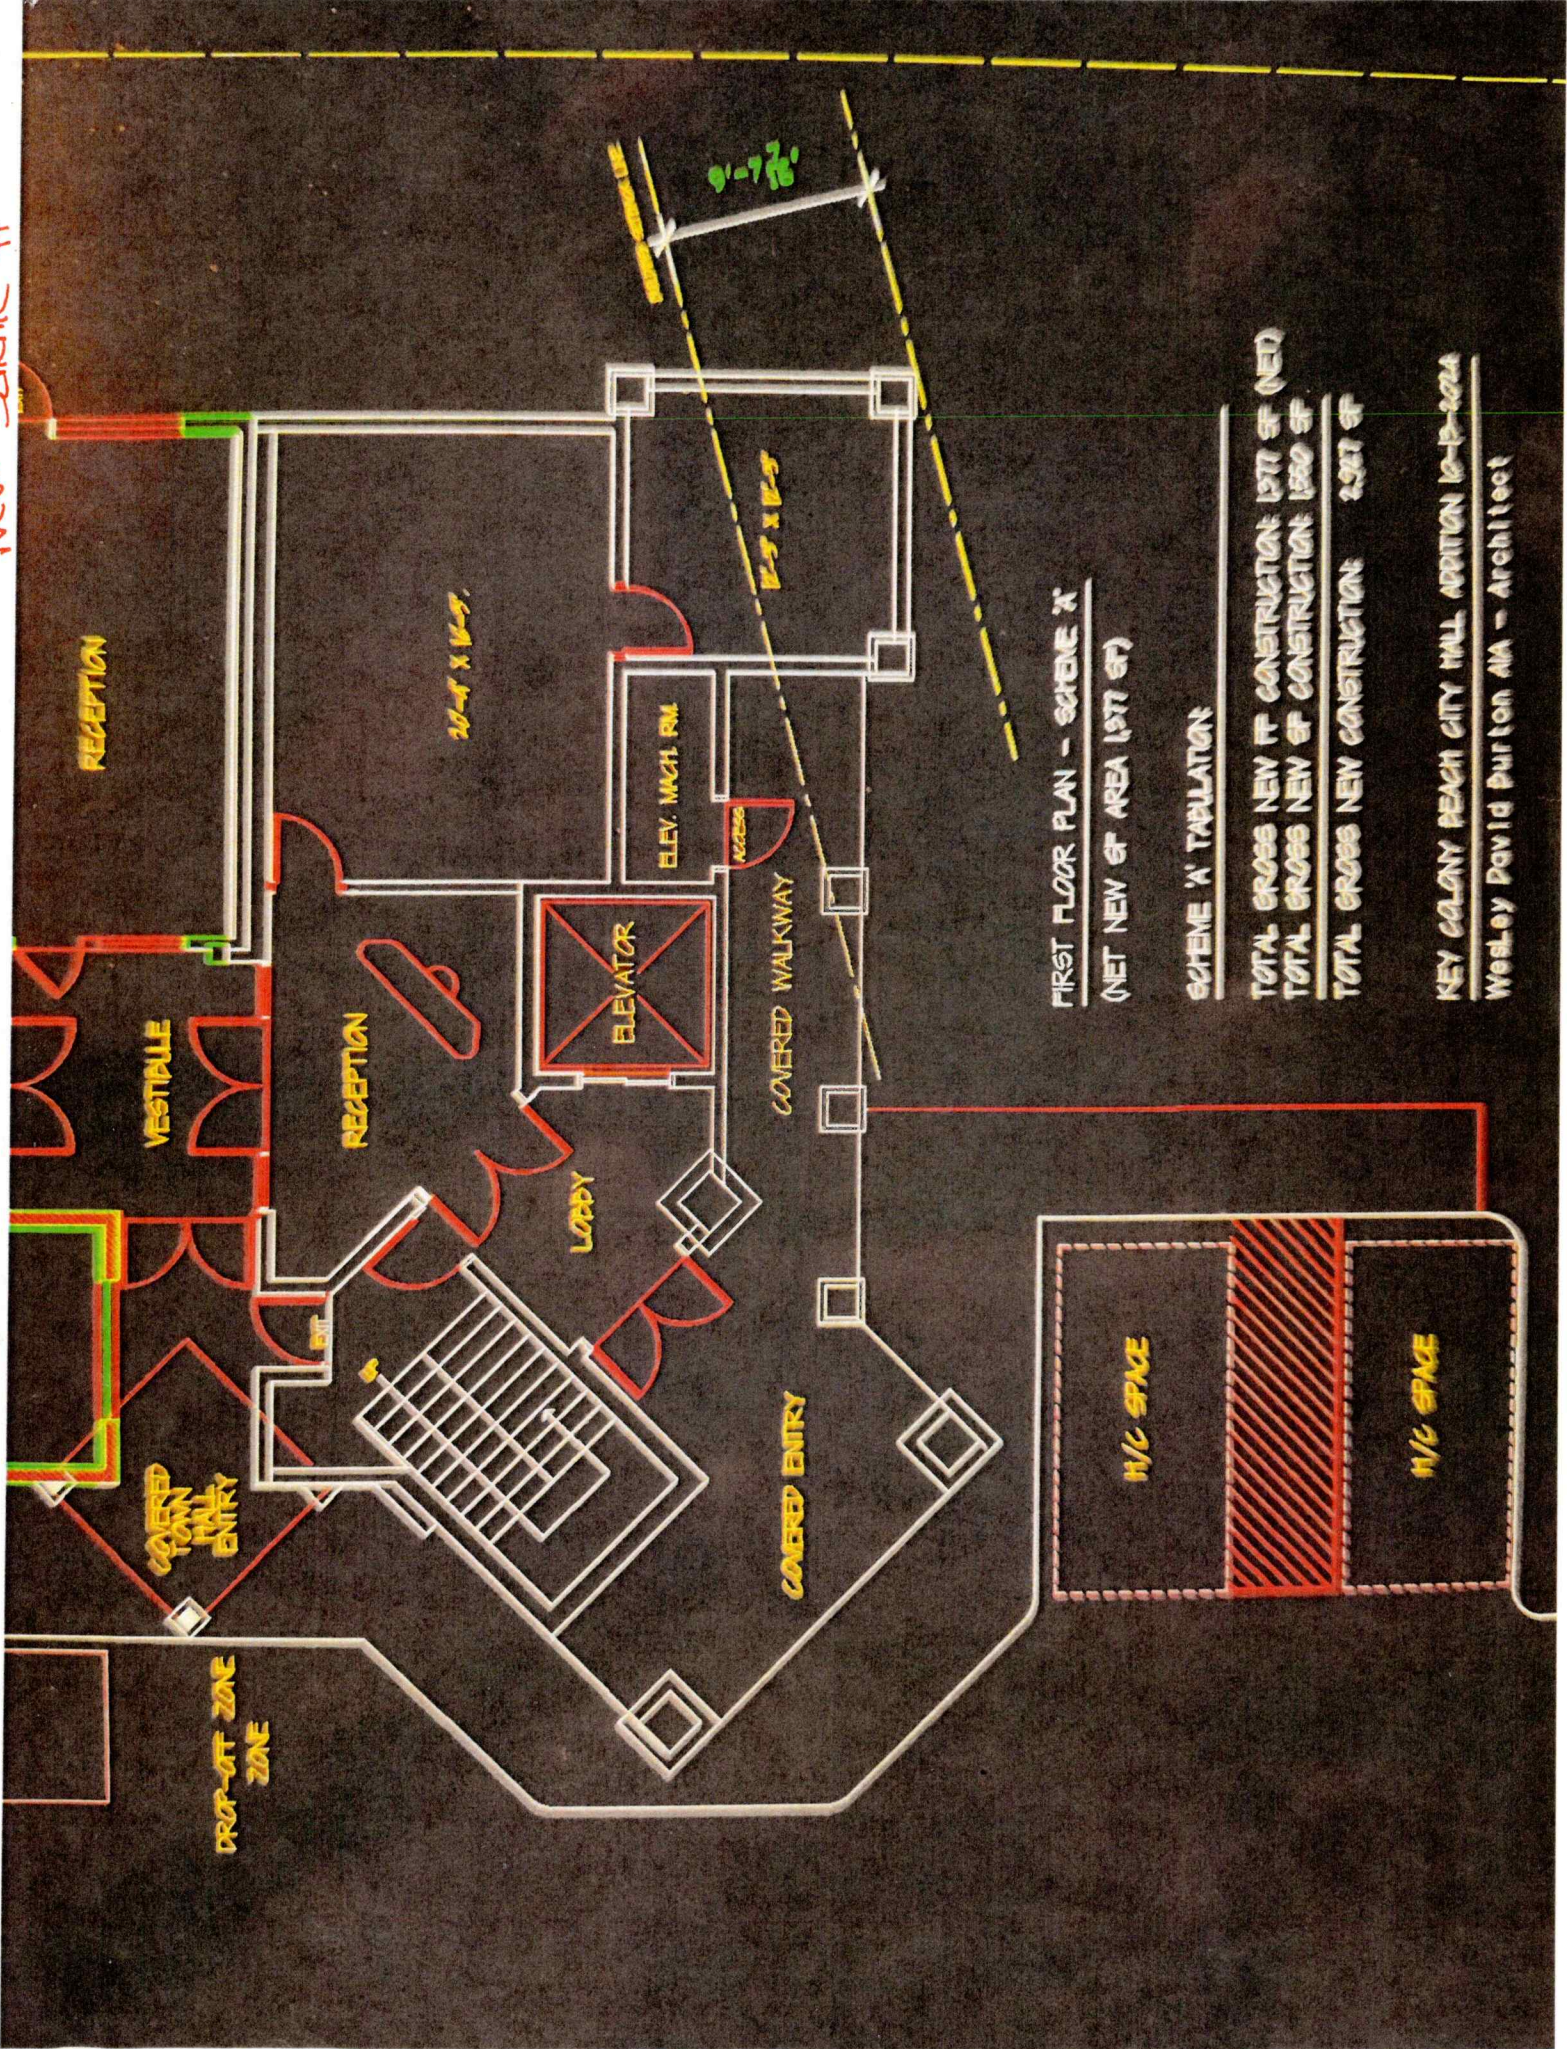

FIRST FLOOR PLAN - SCHEME 'A'
(NET NEW SF AREA 1977 SF)

SCHEME 'A' TABULATION

TOTAL GROSS NEW FT CONSTRUCTION	1377 SF (NET)
TOTAL GROSS NEW SF CONSTRUCTION	1550 SF
TOTAL GROSS NEW CONSTRUCTION	2,987 SF

KEY COLONY BEACH CITY HALL ADDITION 10-15-2024
Wesley David Purton AIA - Architect